



1 2 3 4 5 6 7 8 9 10

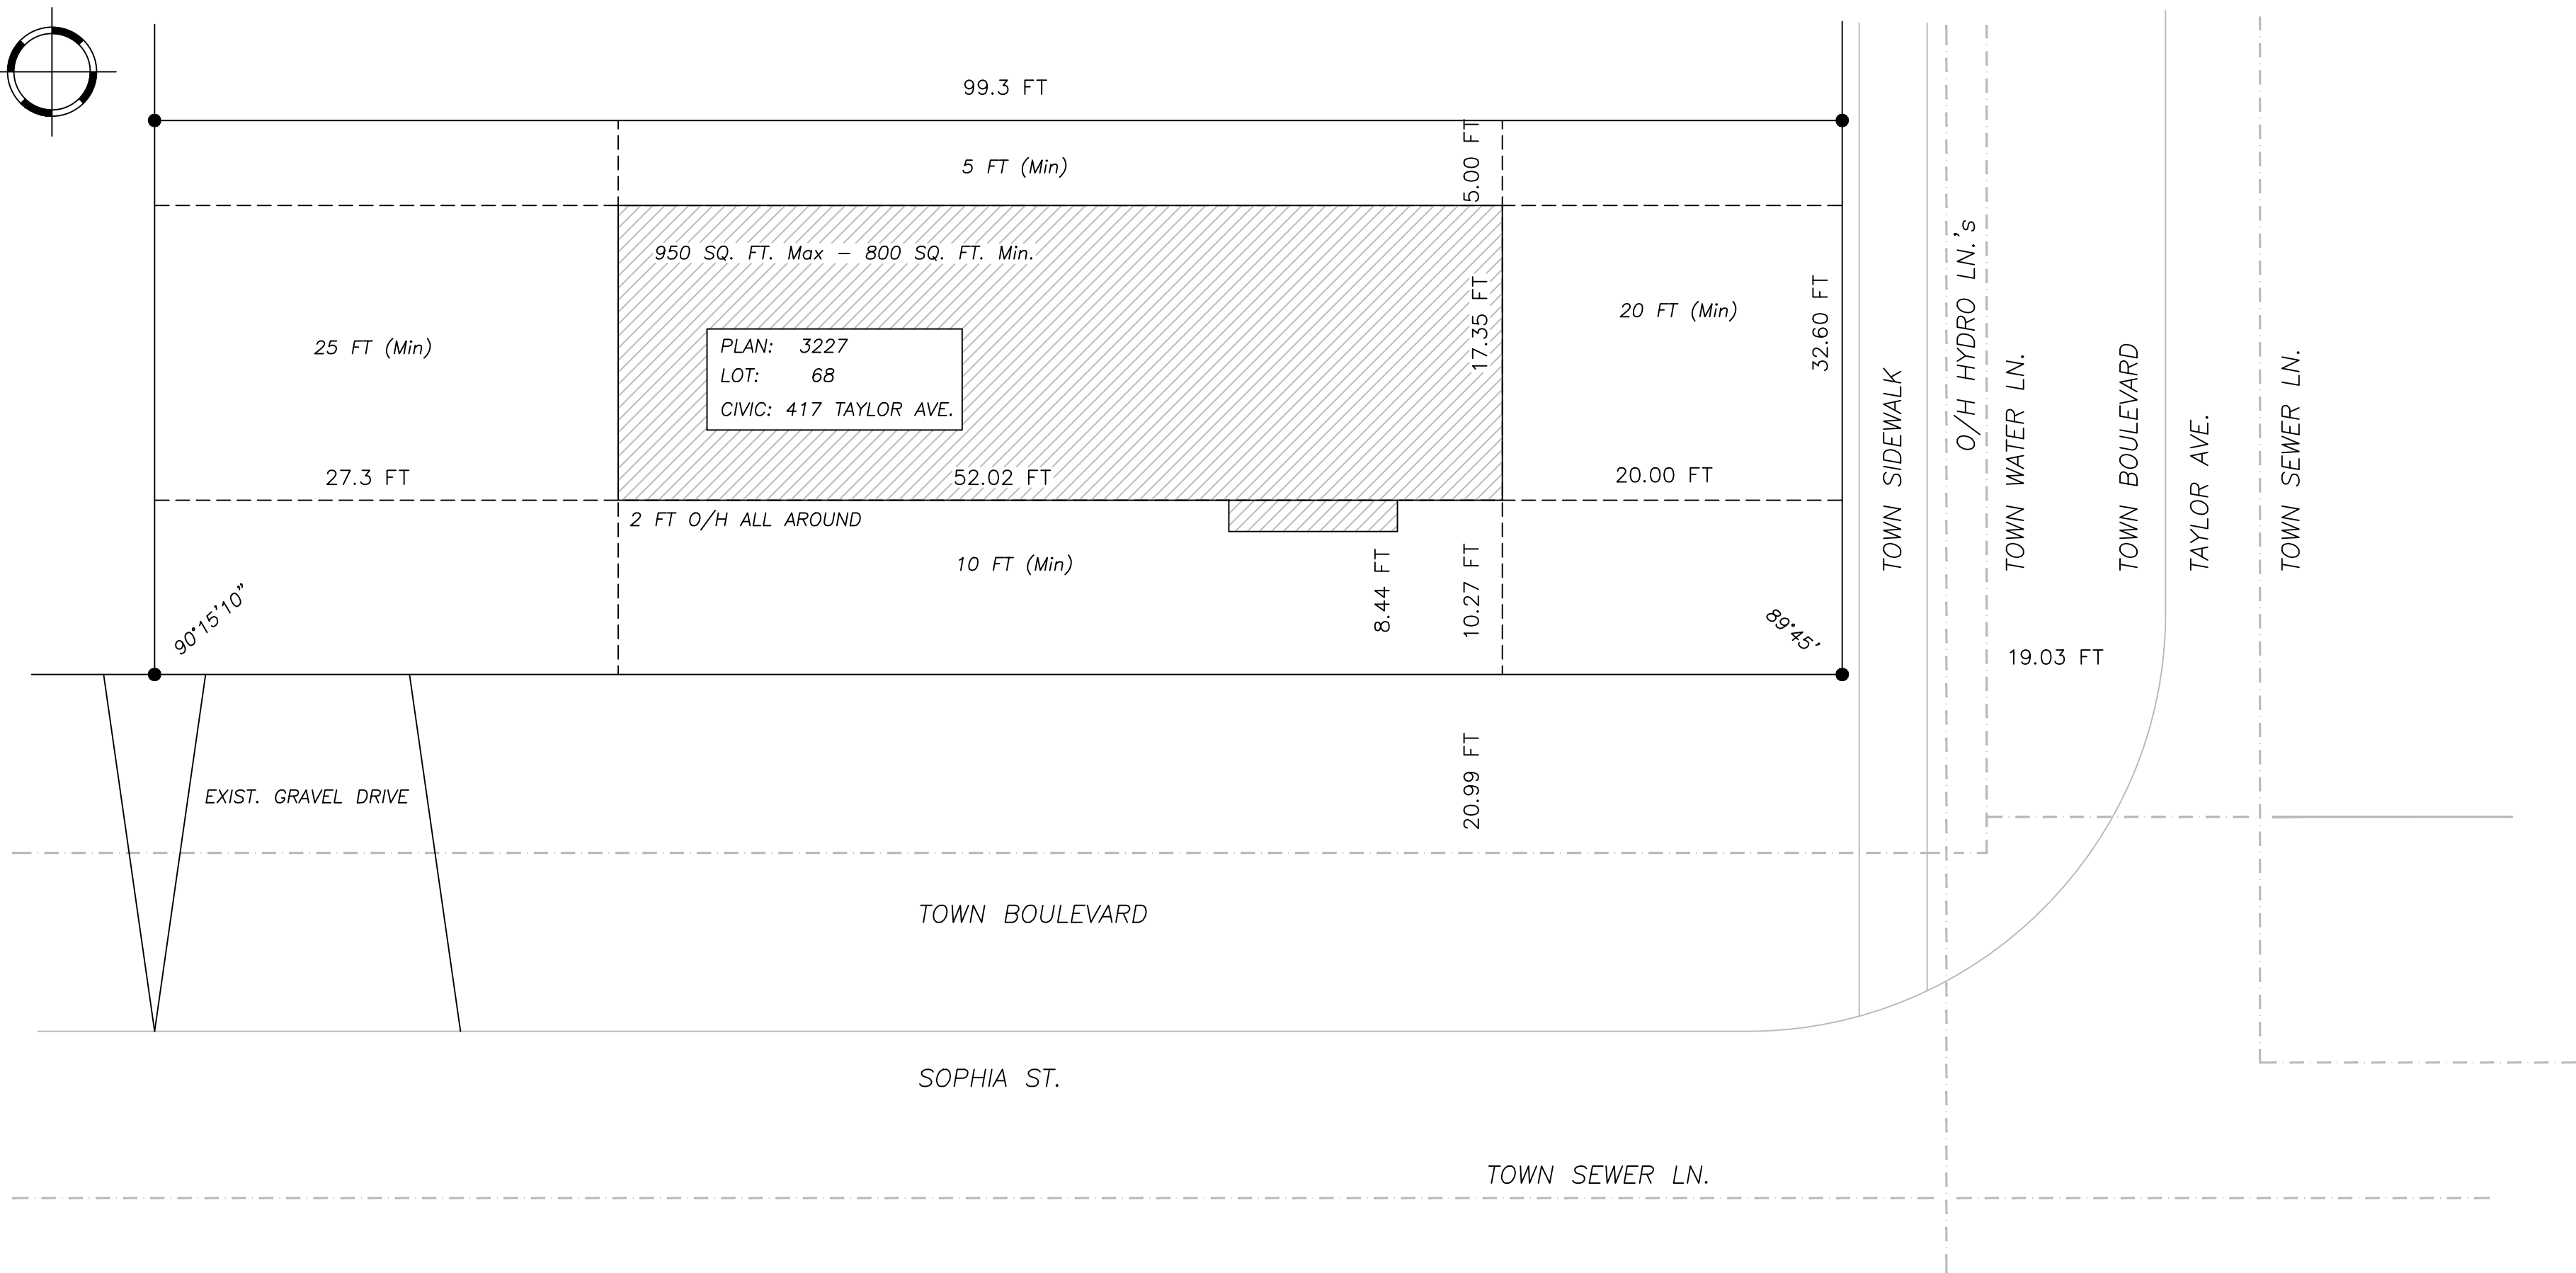

F  
E  
D  
C  
B  
A

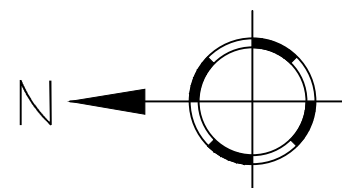

Customer Approval

Date  
Sht: 1  
Of: 7

Name: HABITAT SELKIRK  
Location: 417 TAYLOR AVE.  
Drn. By: HP Orick  
Date: 2016/01/31  
Scale: 1/8" = 1'-0"  
Sq. Ft. 919.5

**DO NOT SCALE PRINTS**  
Reproduction method does not allow for accurate scaling. Xerox copies scale differently in X and Y directions

NOTE: Before starting project contractor is to verify all dimensions and data noted herein with conditions on site and is held responsible to report any discrepancies to designer for adjustment.  
Drawings and specifications are instruments of service on the property of HP Design. The copyright in the same being reserved to them, by reproduction may be made without the permission of HP Design and when made must bear the HP Logo.