


Typical Walls with Exterior Insulation

WITH STUCCO FINISH

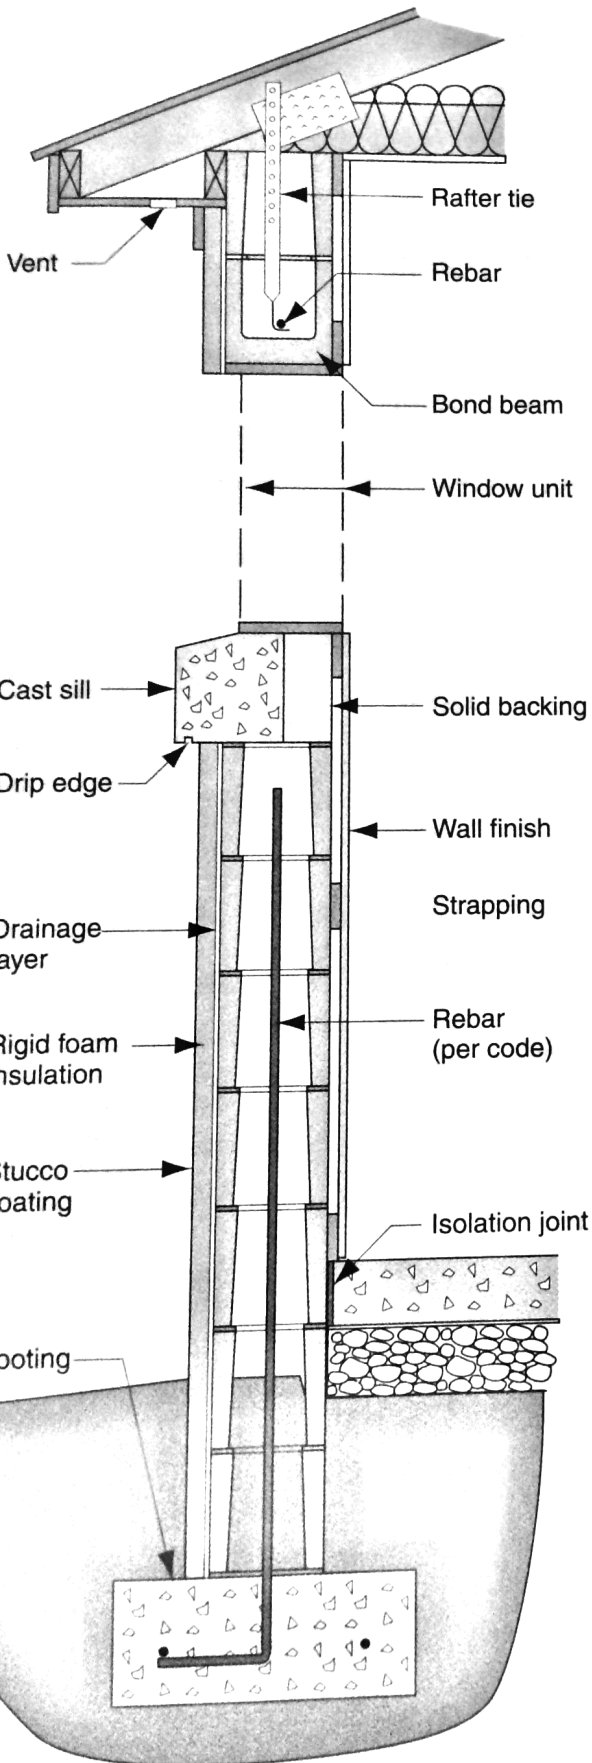

WITH HORIZONTAL LAP SIDING

